




CONDUIT INSTALLATION DETAIL

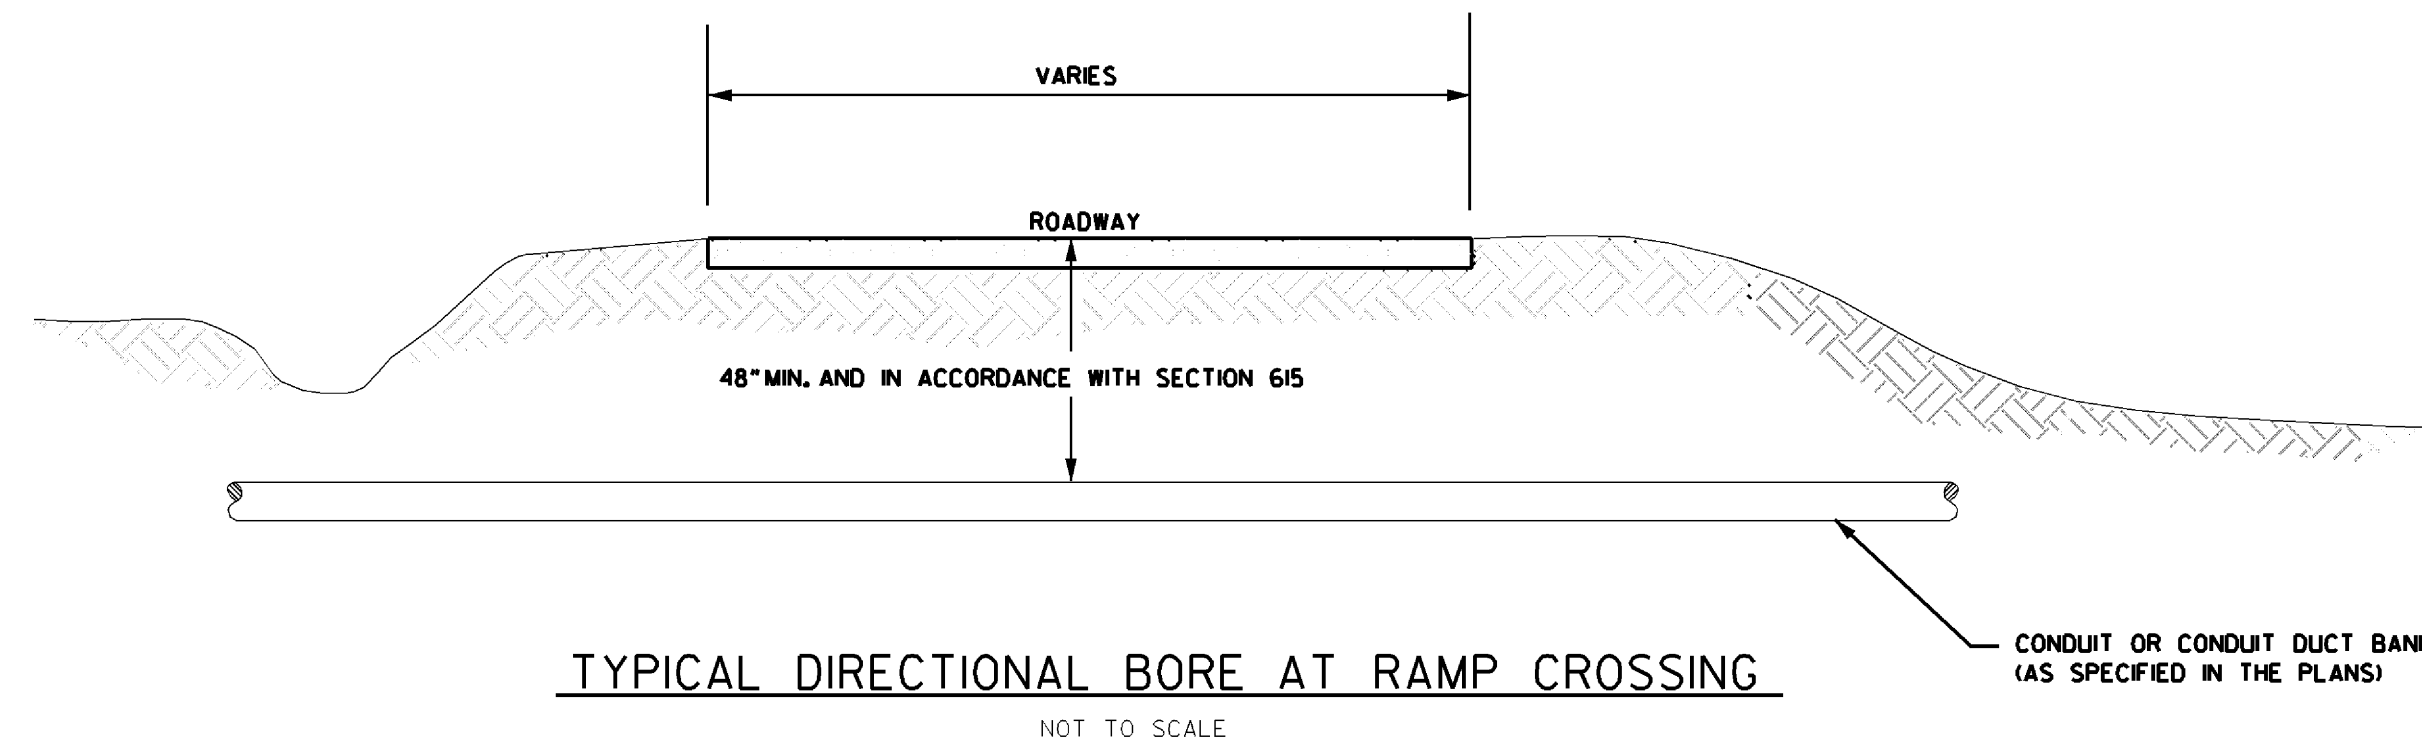

TYPICAL DIRECTIONAL BORE AT RAMP CROSSING
NOT TO SCALE

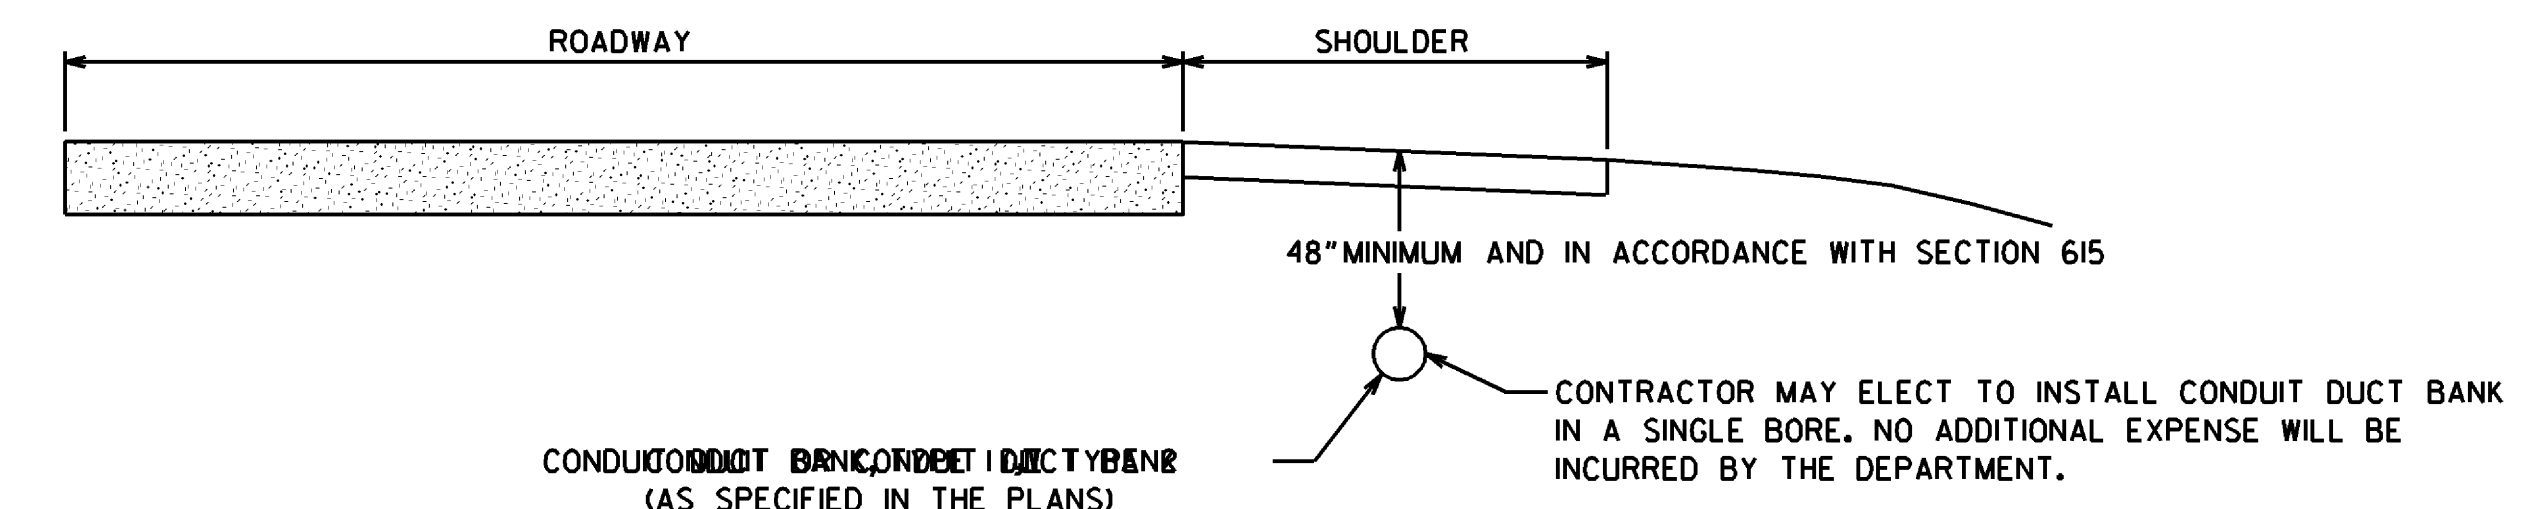


TYPICAL DIRECTIONAL BORE SECTION
NOT TO SCALE

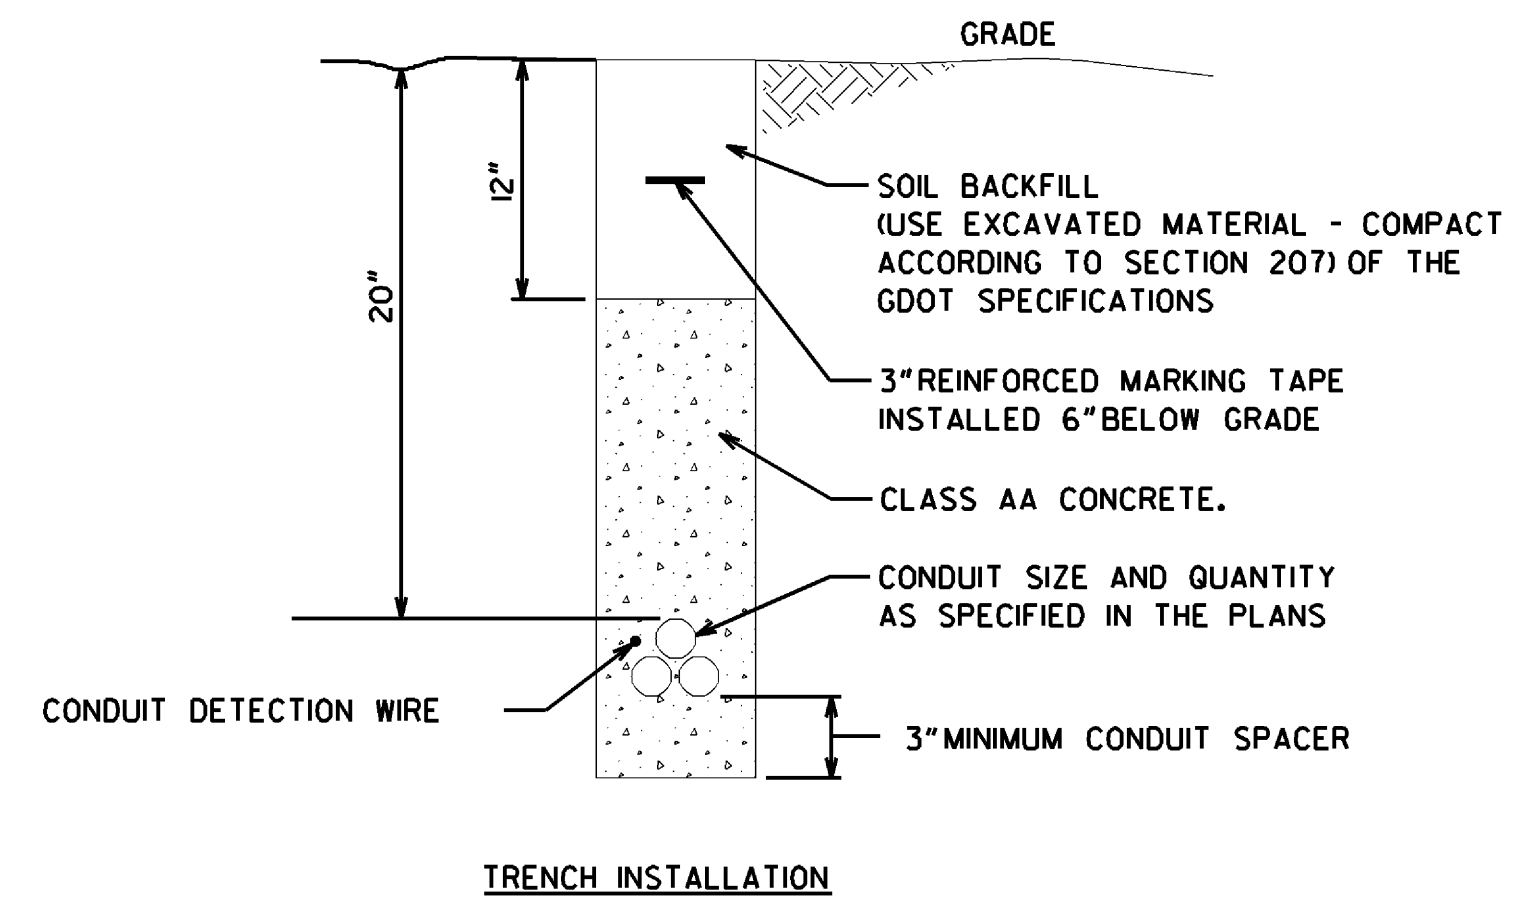

TYPICAL INSTALLATION OF
CONDUIT, NONMETAL, TYPE 2 OR TYPE 3
NOT TO SCALE

FOR FIBER DROPS ONLY, NOT REQUIRED IN TRENCHES WITH
POWER SERVICE ONLY.

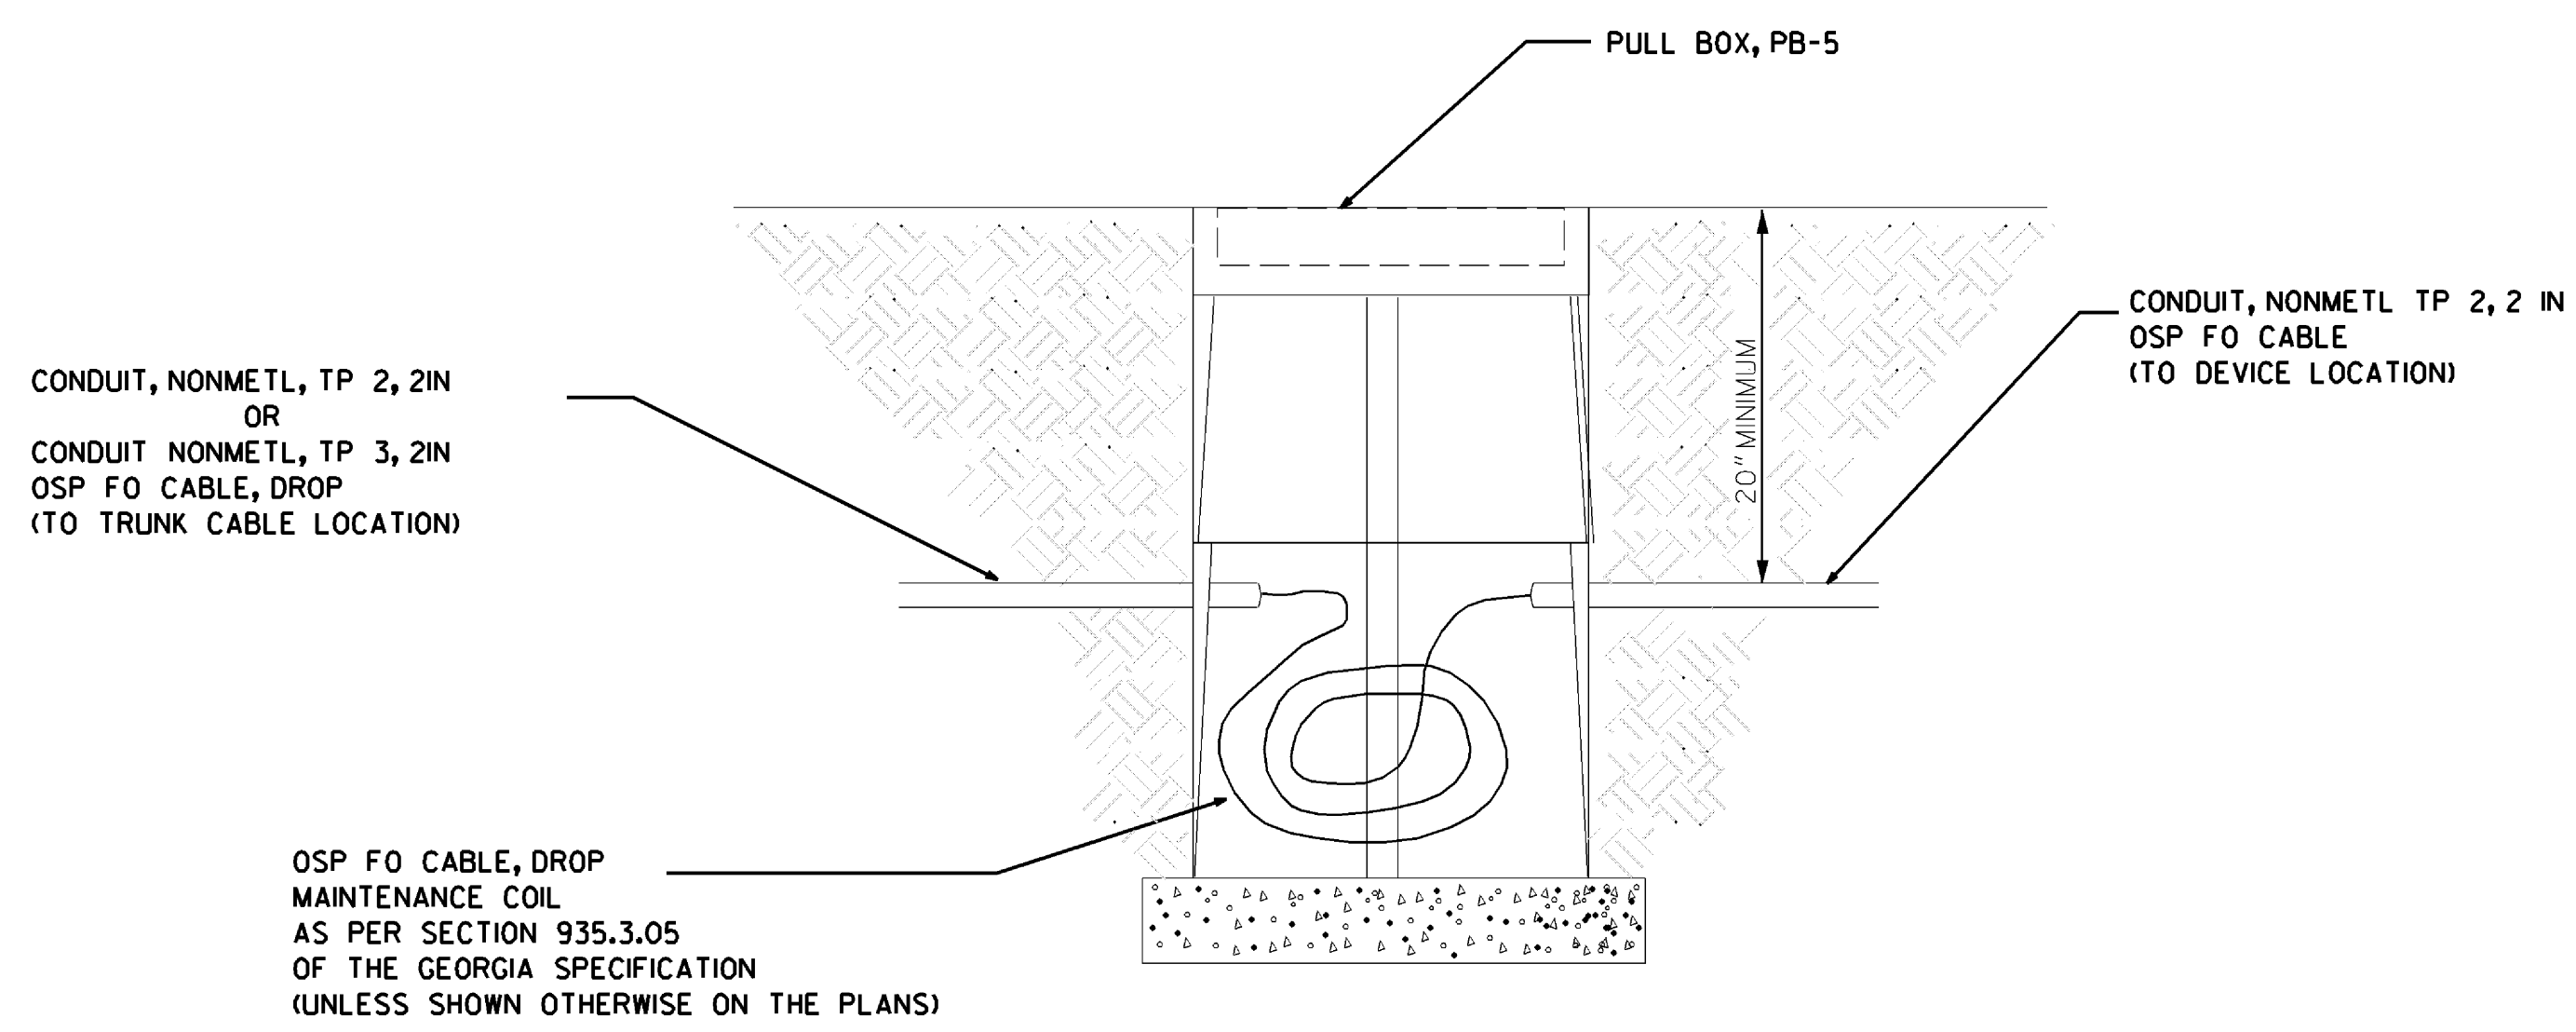

CONDUIT, NONMETAL, TYPE 2 OR TYPE 3, INSTALLATION INTO PULLBOX
NOT TO SCALE